




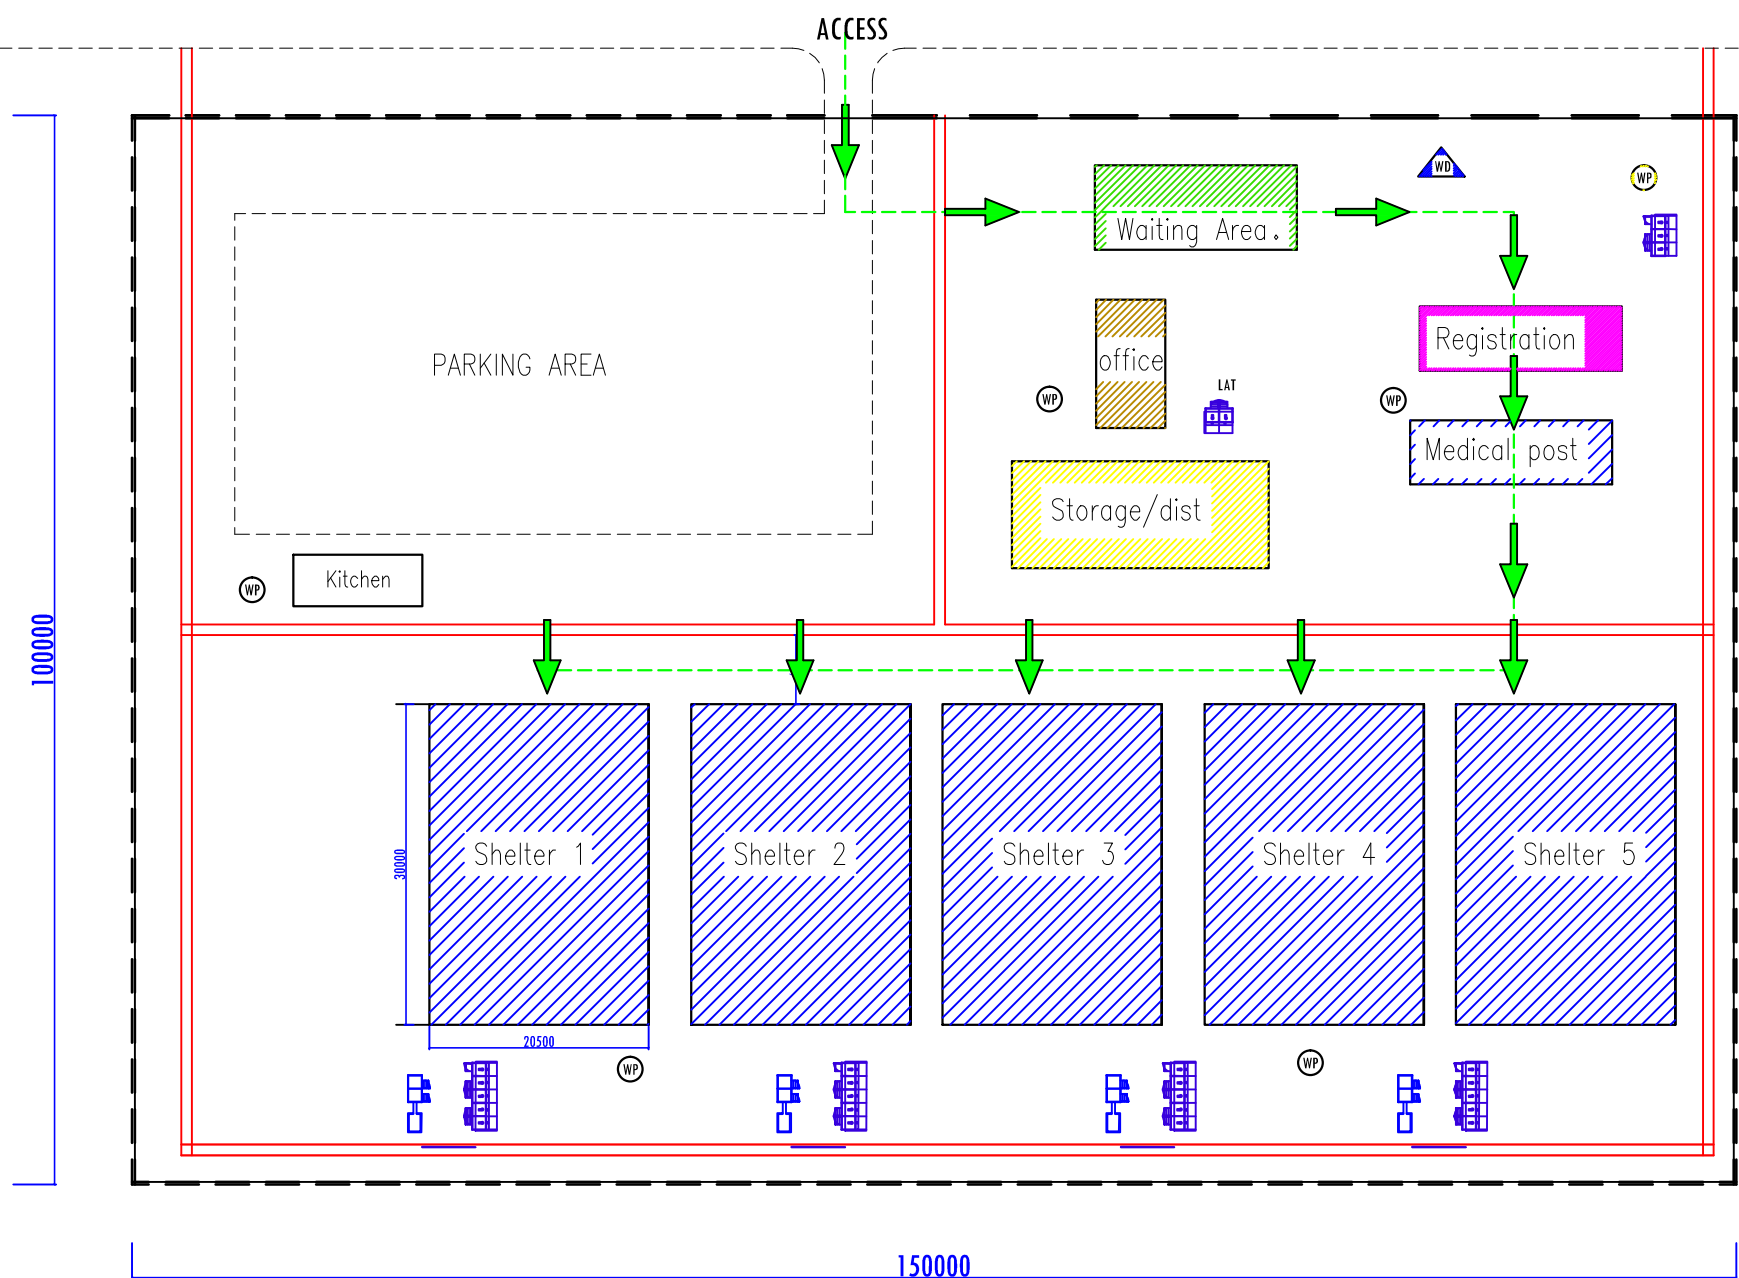


# SCHEMATIC LAYOUT.

## Reception Center.



-  Proposed water tap
-  Proposed water distribution point
-  Proposed open drainage line

-  Proposed Latrines
-  Proposed shower blocks




PROJECT: Proposed Schematic layout of a Reception center



Site Planning: WILSON Philip & JESSICA Mamo  
 International Organization for Migration (IOM)  
 jmamao@iom.int // +2349024515319.  
 phwilson@iom.int // +234 803 849 6905

SITE USABLE AREA-- 14,872,250m<sup>2</sup>  
 No of HOUSEHOLDS-- 200  
 No of INDIVIDUALS: Max. 1000  
 SITE DENSITY: 15.4m<sup>2</sup>/person

No of SHELTERS-- 5.  
 No of LATRINES-- 24 pits  
 No of SHOWERS. 8  
 No of BOREHOLES--  
 No of STORAGE TANKS/CAPACITY-- 6000 liters

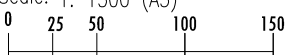Date: September 2017  
 Scale: 1: 1500 (A3)  
  
 GPS: